




LEGEND:

- PROPOSED STANDARD CURB AND GUTTER
- PROPOSED CURB AND REVERSE PITCH GUTTER
- PROPERTY LINE
- PROPOSED STANDARD ASPHALT PAVEMENT
- PROPOSED HEAVY DUTY ASPHALT PAVEMENT
- PROPOSED SIDEWALK
- PROPOSED CONCRETE PAVEMENT
- PROPOSED MULTI-USE TRAIL
- FUTURE BUILDING PAD
- PROPOSED LIGHT A
- PROPOSED LIGHT C
- PROPOSED LIGHT D
- PROPOSED LIGHT F
- PROPOSED LIGHT I

- NOTE:
- ALL DIMENSIONS ARE TO FACE OF CURB OR END OF STRIKE, UNLESS OTHERWISE NOTED
 - SEE ARCHITECTURAL PLANS FOR HARDSCAPE INFORMATION AND DETAILS

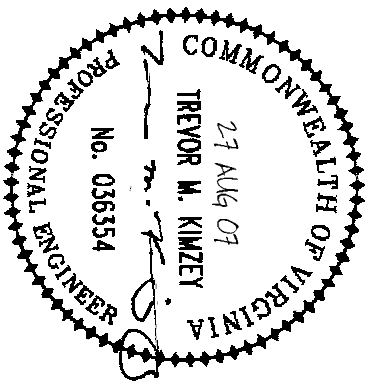

TOWN ENGINEER	DATE
TOWN PLANNER	DATE

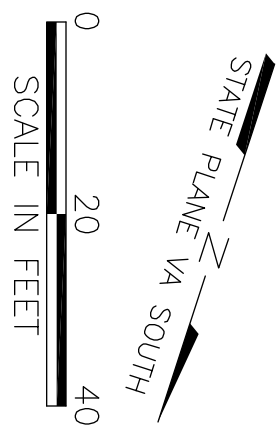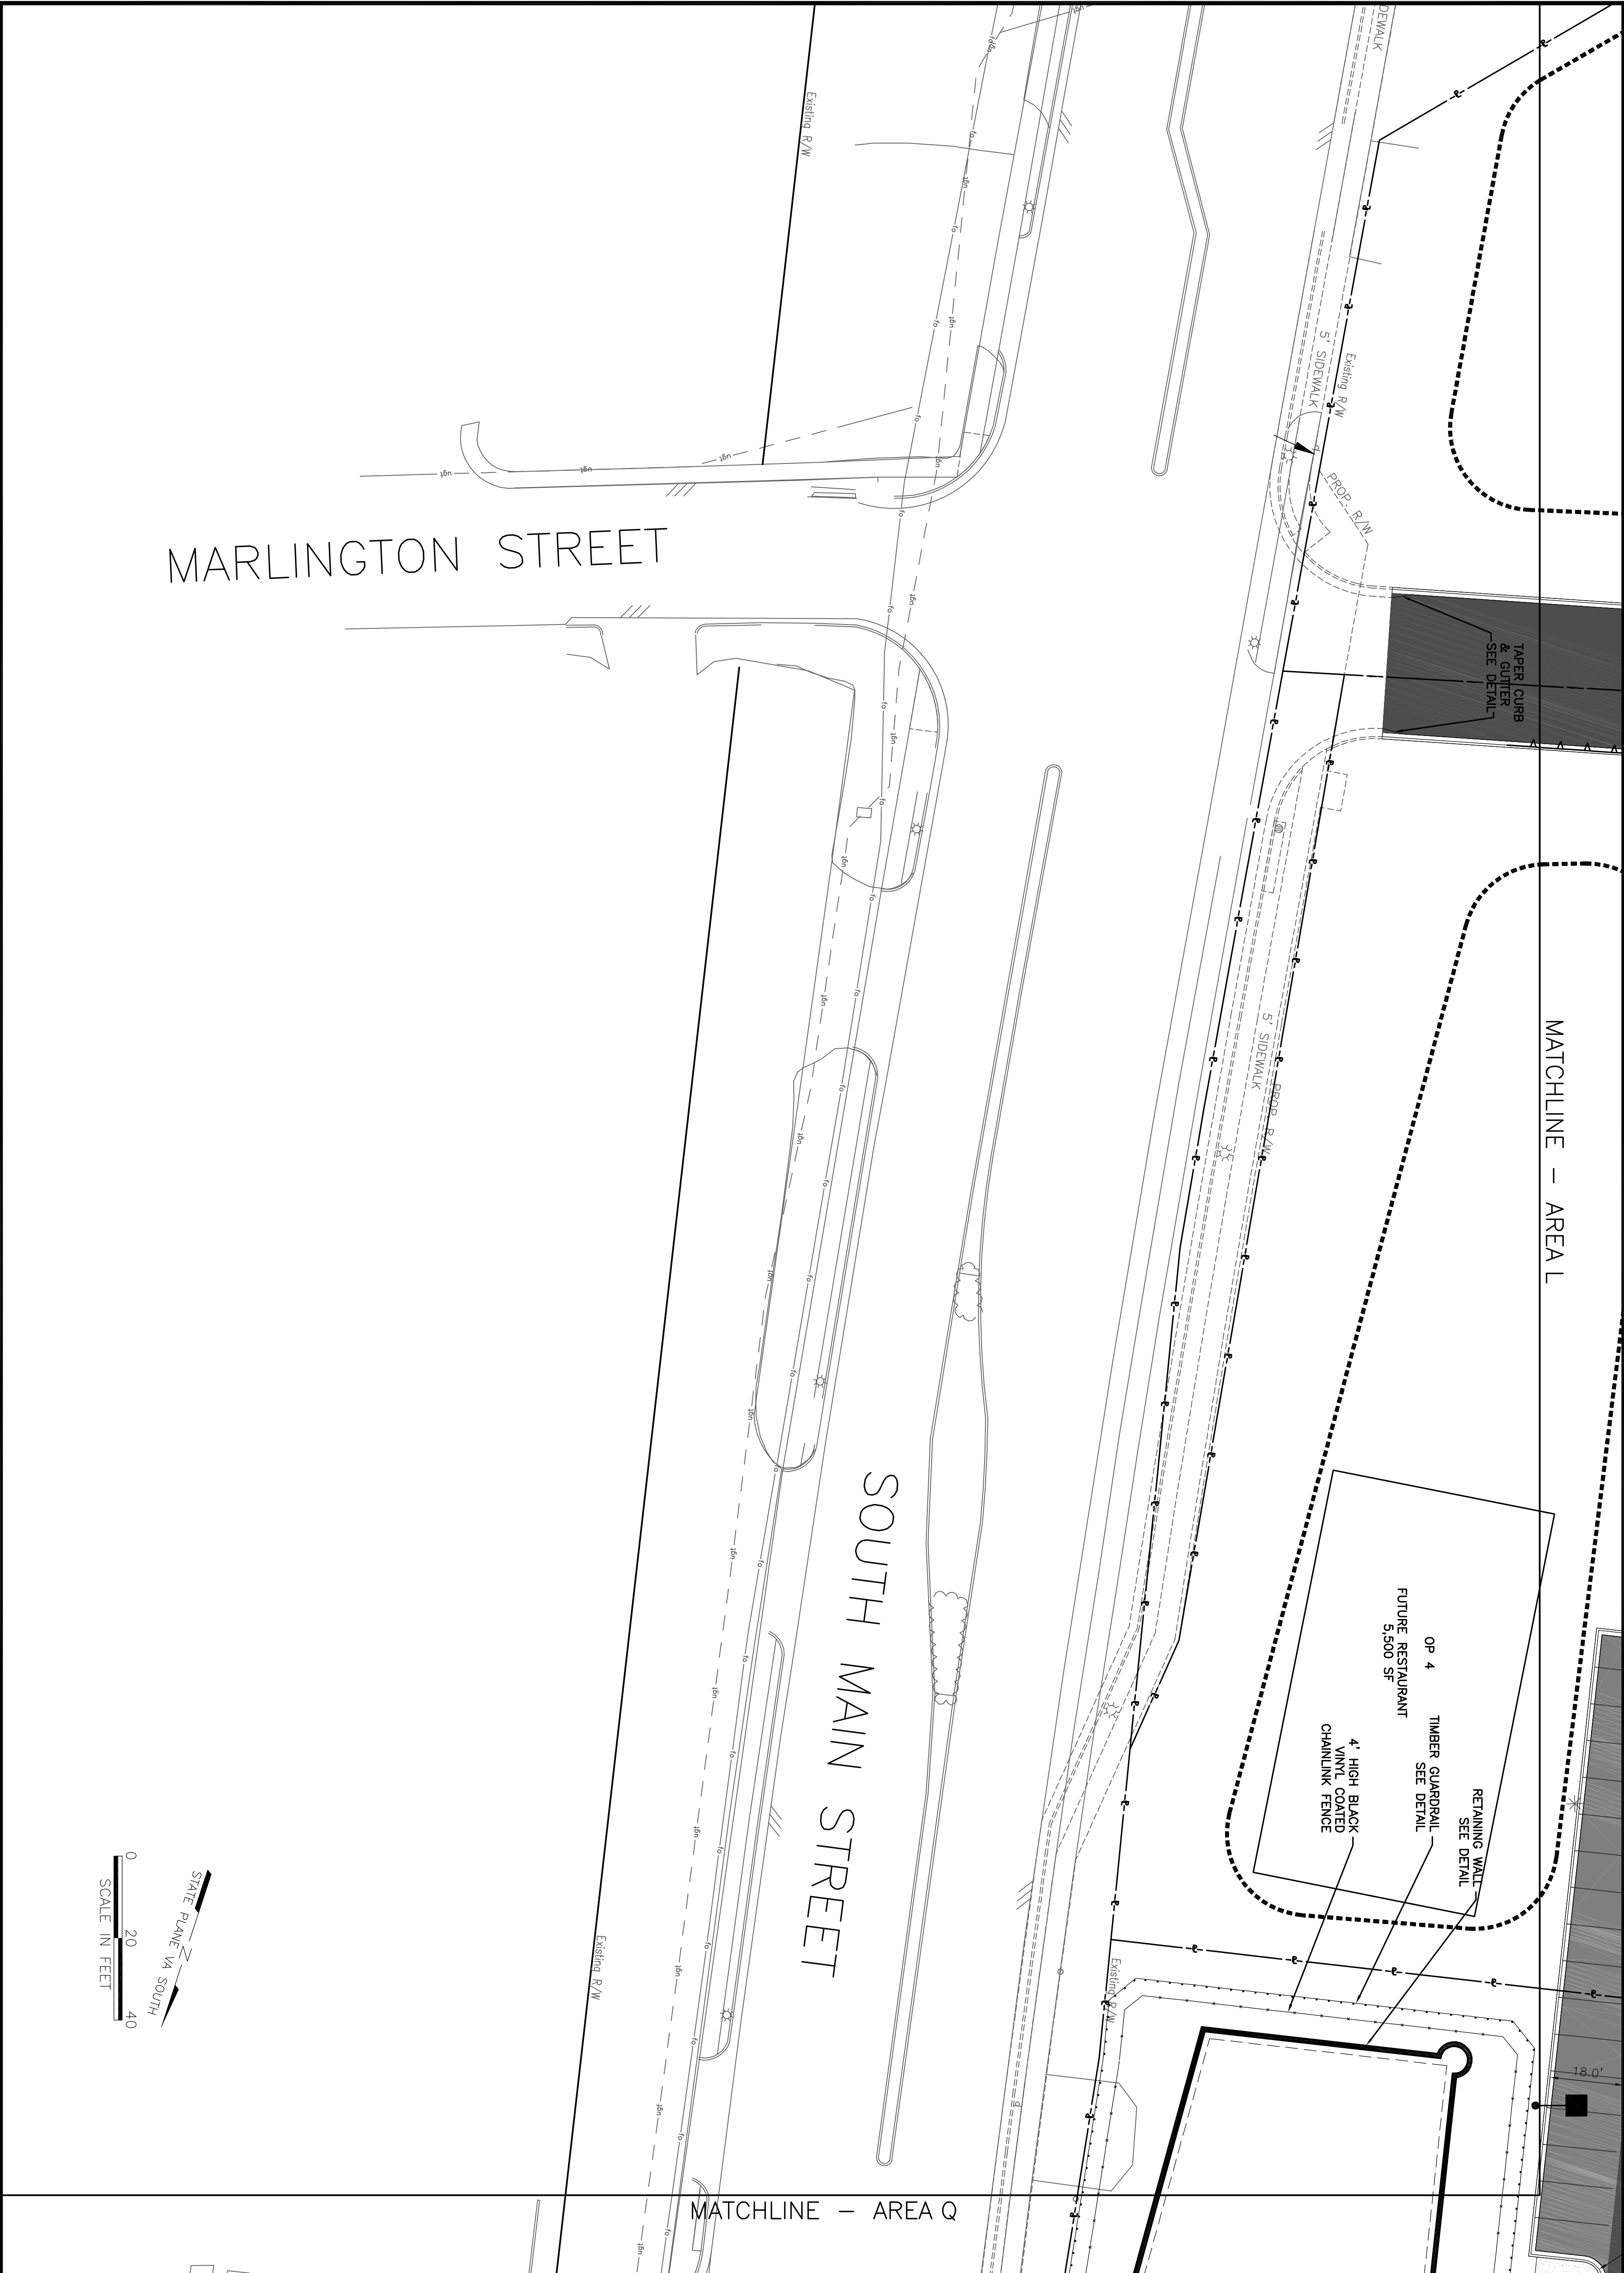

DATE	REV. #	COMMENTS	DATE
DESIGNED: RJA	---	---	---
DRAWN: WSK	---	---	---
CHECKED: TTK	---	---	---
QA/QC: WTC	---	---	---